


1/2"x3" ANCHOR BOLT OR OTHER FASTENER WITH WASHER AND HEX NUT, EPOXIED INTO CONCRETE - LOCATE PER MANUFACTURER'S INSTRUCTIONS. PROVIDE THICKENED CONCRETE AT BOLT LOCATIONS, A MINIMUM OF 9".

MOUNTING PLATE/BRACKET OF TRASH RECEPTACLE. PER MANUFACTURER'S SPECIFICATIONS.

CONCRETE SURFACING  
SEE DETAIL PSD CONC-3

THICKENED CONCRETE SECTION FOR ANCHOR BOLT FASTENER. MAY BE SQUARE OR CIRCULAR IN THE LOCATION OF FASTENER

COMPACTED SUBGRADE TO MINIMUM 90% RELATIVE COMPACTION

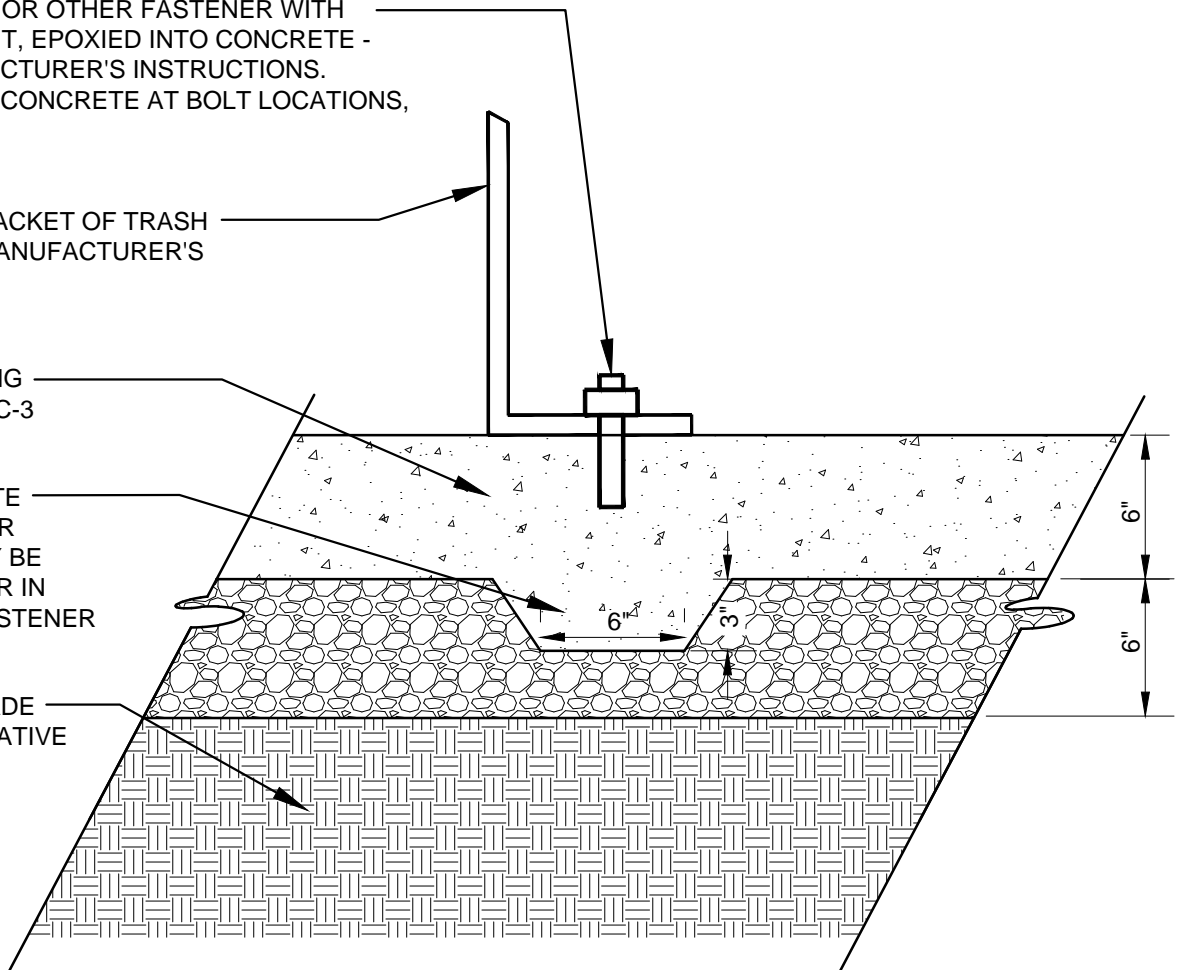



**NOTE:**

1. FINAL LOCATION TO BE APPROVED BY CITY LANDSCAPE ARCHITECT.
2. SURFACE MOUNTED SITE FURNISHINGS SHALL ONLY BE USED WHEN IN-GROUNDED EMBEDDED FOOTINGS ARE NOT AVAILABLE FOR CERTAIN PRODUCTS.



SCALE: 1 1/2" = 1'-0"

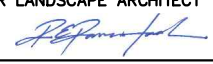			<div>CITY OF FREMONT</div> <div>PARK STANDARD DETAILS</div> <div>SURFACE MOUNTED</div> <div>SITE FURNISHINGS</div>				DATE APPROVED BY CITY COUNCIL December 13, 2011	
							RESOLUTION NO. 2011-65	
							SENIOR LANDSCAPE ARCHITECT 	
							COMMUNITY SERVICES DIRECTOR 	
APR.	REVISED	DATE						
REVISIONS								
FILE NO.		SCALE	DRAWN	CHECKED	DATE	DWG NO.		
PSD SF-13.DWG		1 1/2" = 1'-0"	MAM	RER	05/15/2011	PSD SF-13		
						1 OF 1		